


OR

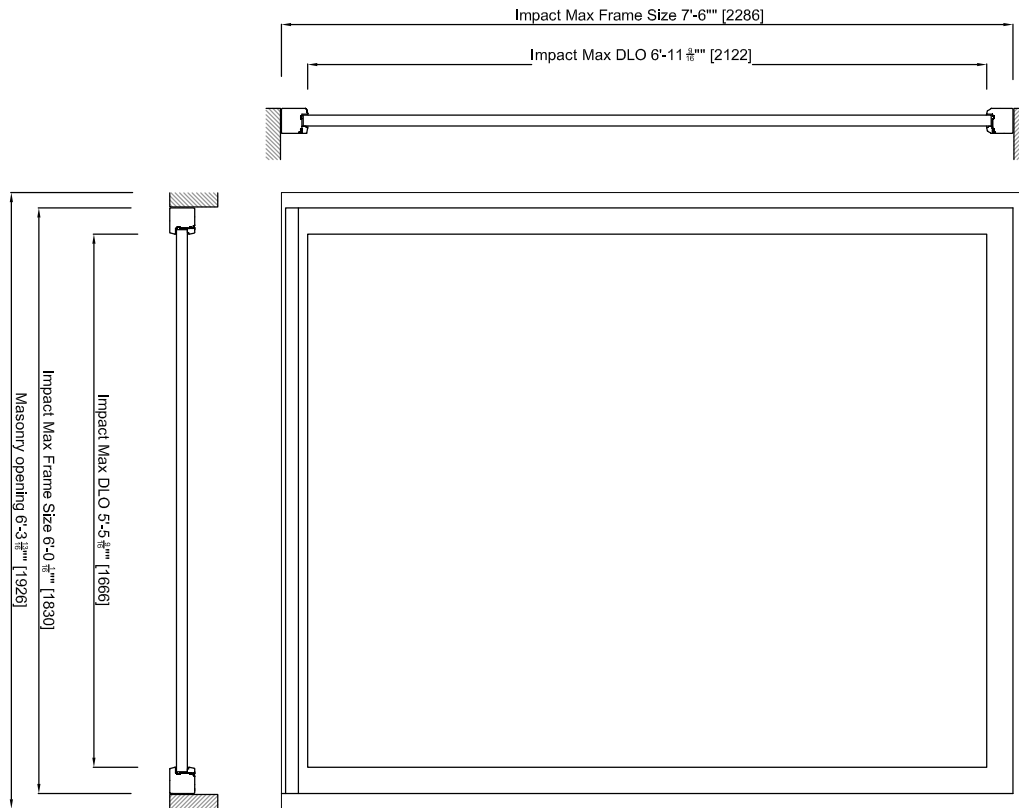


**Montag Windows & Doors**  
215 Hembree Park Drive,  
Suite 100  
Roswell, GA 30076  
(866) 562-1728  
info@montagwindows.com  
www.montagwindows.com


**Product: Fixed Window - Impact Option**  
**Drawing: Classic Style - Rectangle  
Elevation**

© Montag Windows & Doors. Drawings shall not be used or reproduced without prior written consent of Montag Windows & Doors. Do not scale off drawings. Use given dimensions only. All drawings for schematic purposes only.


Scale: 1/2"=1'-0"  
Updated: Nov '10  
Drawing:  
**FW 100E**

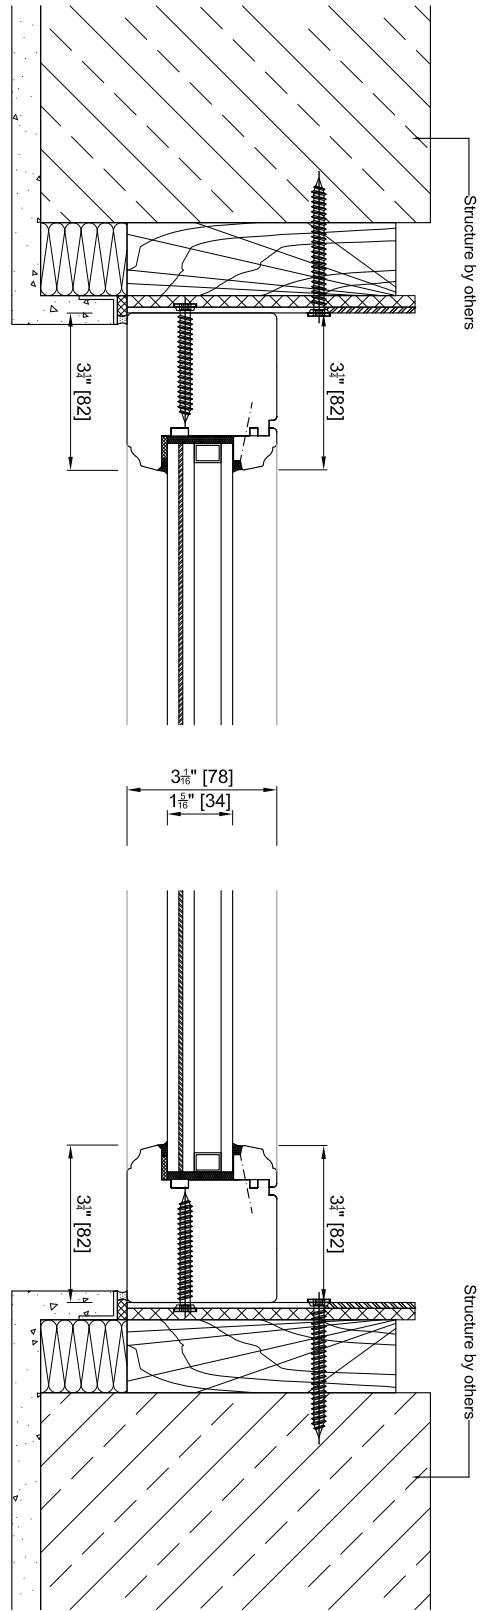

Operable Side Jamb

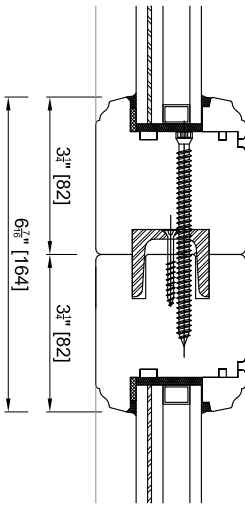


Factory Mull

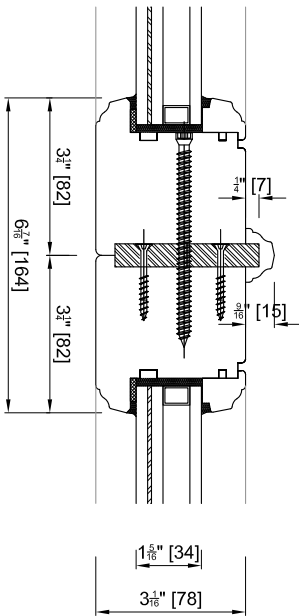

Field Mull

Mitered Factory Mull

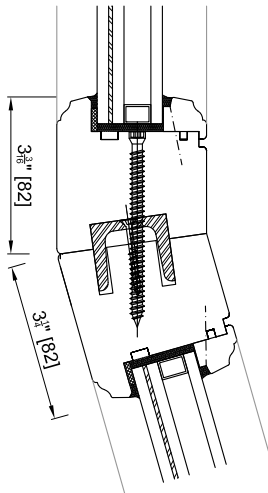

**Montag Windows & Doors**  
 215 Hembree Park Drive,  
 Suite 100  
 Roswell, GA 30076  
 (866) 562-1728  
 info@montagwindows.com  
 www.montagwindows.com

Product: Fixed Window - Impact Option

Drawing: Classic Style  
 Plans


© Montag Windows & Doors. Drawings shall not be used or reproduced without prior written consent of Montag Windows & Doors. Do not scale off drawings. Use given dimensions only. All drawings for schematic purposes only.

Scale: 3"=1'-0"

Updated: Nov '10

Drawing:

**FW 100P**

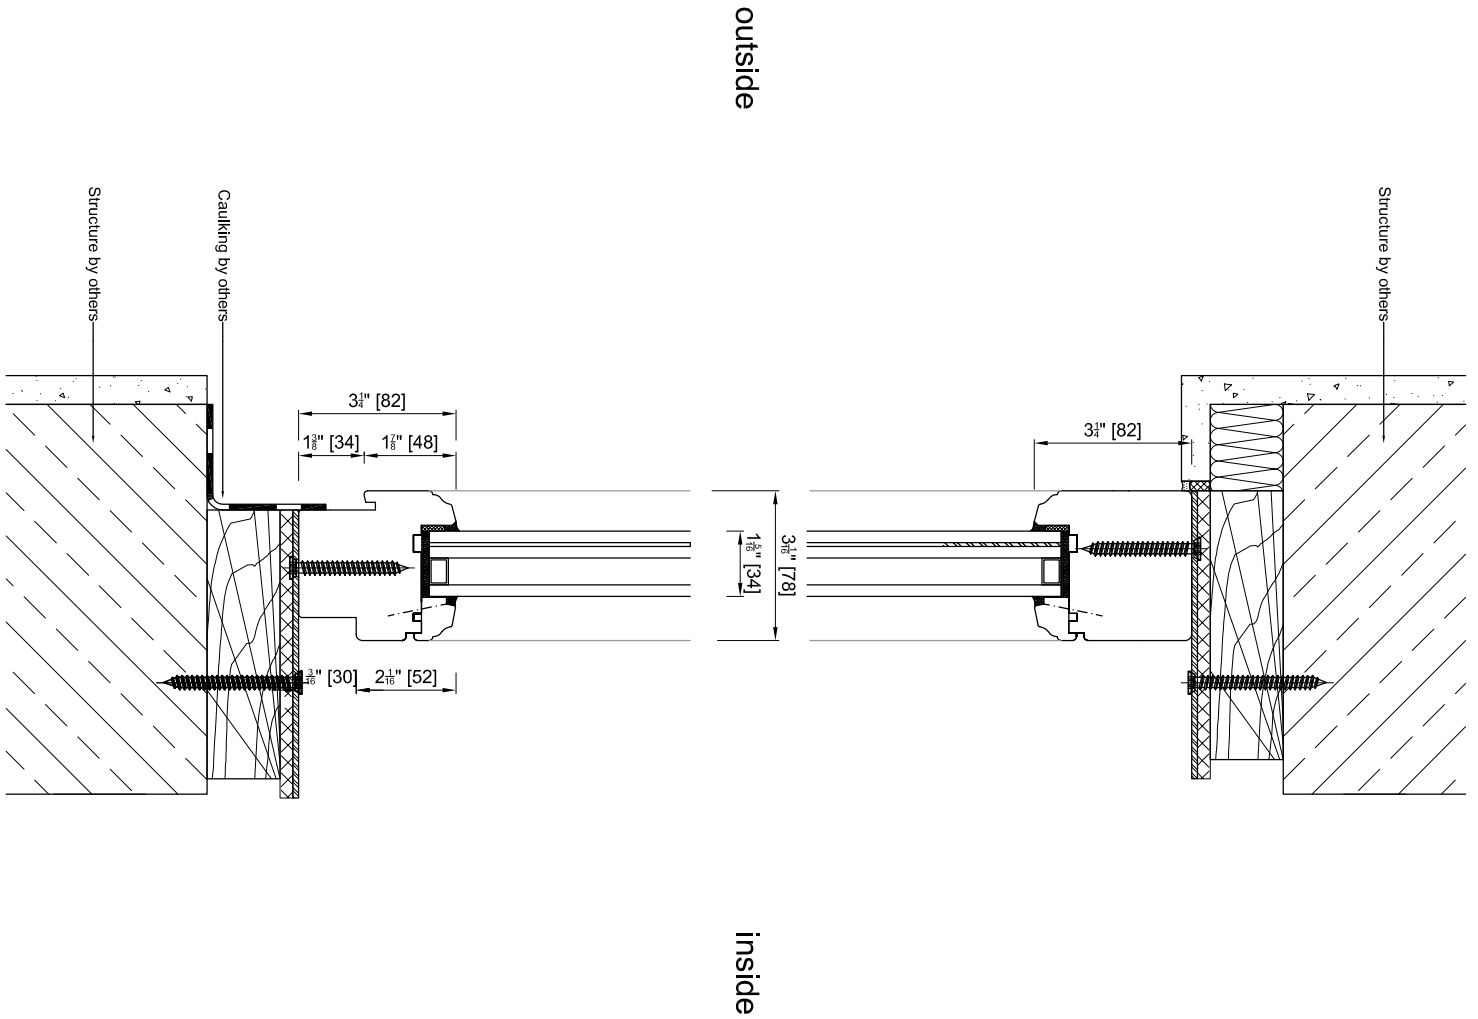

**Montag Windows & Doors**  
 215 Hembree Park Drive,  
 Suite 100  
 Roswell, GA 30076  
 (866) 562-1728  
 info@montagwindows.com  
 www.montagwindows.com

**Product: Fixed Window - Impact Option**

**Drawing: Classic Style  
 Sections**

© Montag Windows & Doors. Drawings shall not be used or reproduced without prior written consent of Montag Windows & Doors. Do not scale off drawings. Use given dimensions only. All drawings for schematic purposes only.

**Scale: 3"=1'-0"**

**Updated: Nov '10**

**Drawing:**

**FW 100S**